



Seccion A - A'

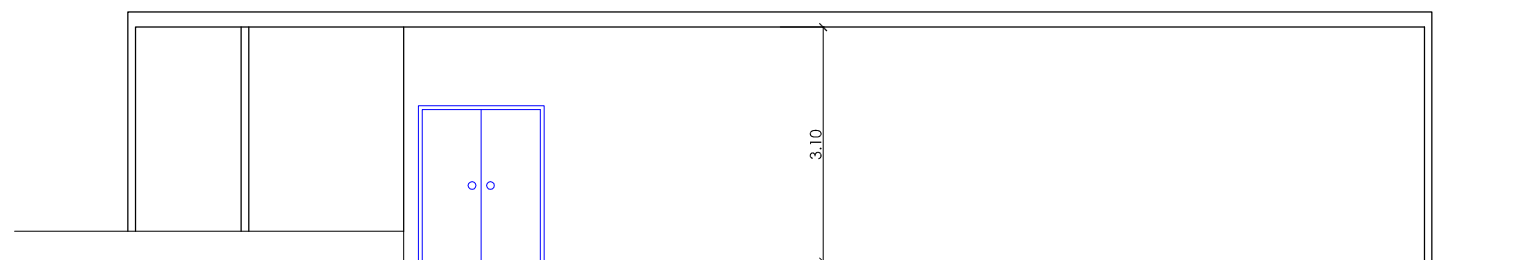

Local	Superficie
Local 1	8,13m ²
Local 2	111,47m ²
Local 3	10,30m ²
Local 4	6,06m ²
Local 5	10,16m ²
Total	146,12m ²

Eskala grafikoa/Escala gráfica:

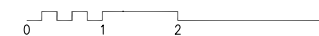

ERRETERIAKO UDALA
Udal Bulego Teknikoa
AYUNTAMIENTO DE ERRETERIA
Oficina Técnica Municipal

Izenburua/ Título:
LOKALA XENPELAR KALEA, 3 - ETXABEA
LOCAL C/ XENPELAR, 3 - BAJO

Eskala:
E:1/100

Data/Fecha:
2010 Azaroa
Nov 2010

Izendapena/Designación:
Distribuzio Oina
Planta de Distribución

Matrikula
0807